


Project X: Site Utilization Plan

Project Mobilization Demolition

Month 1 to 5

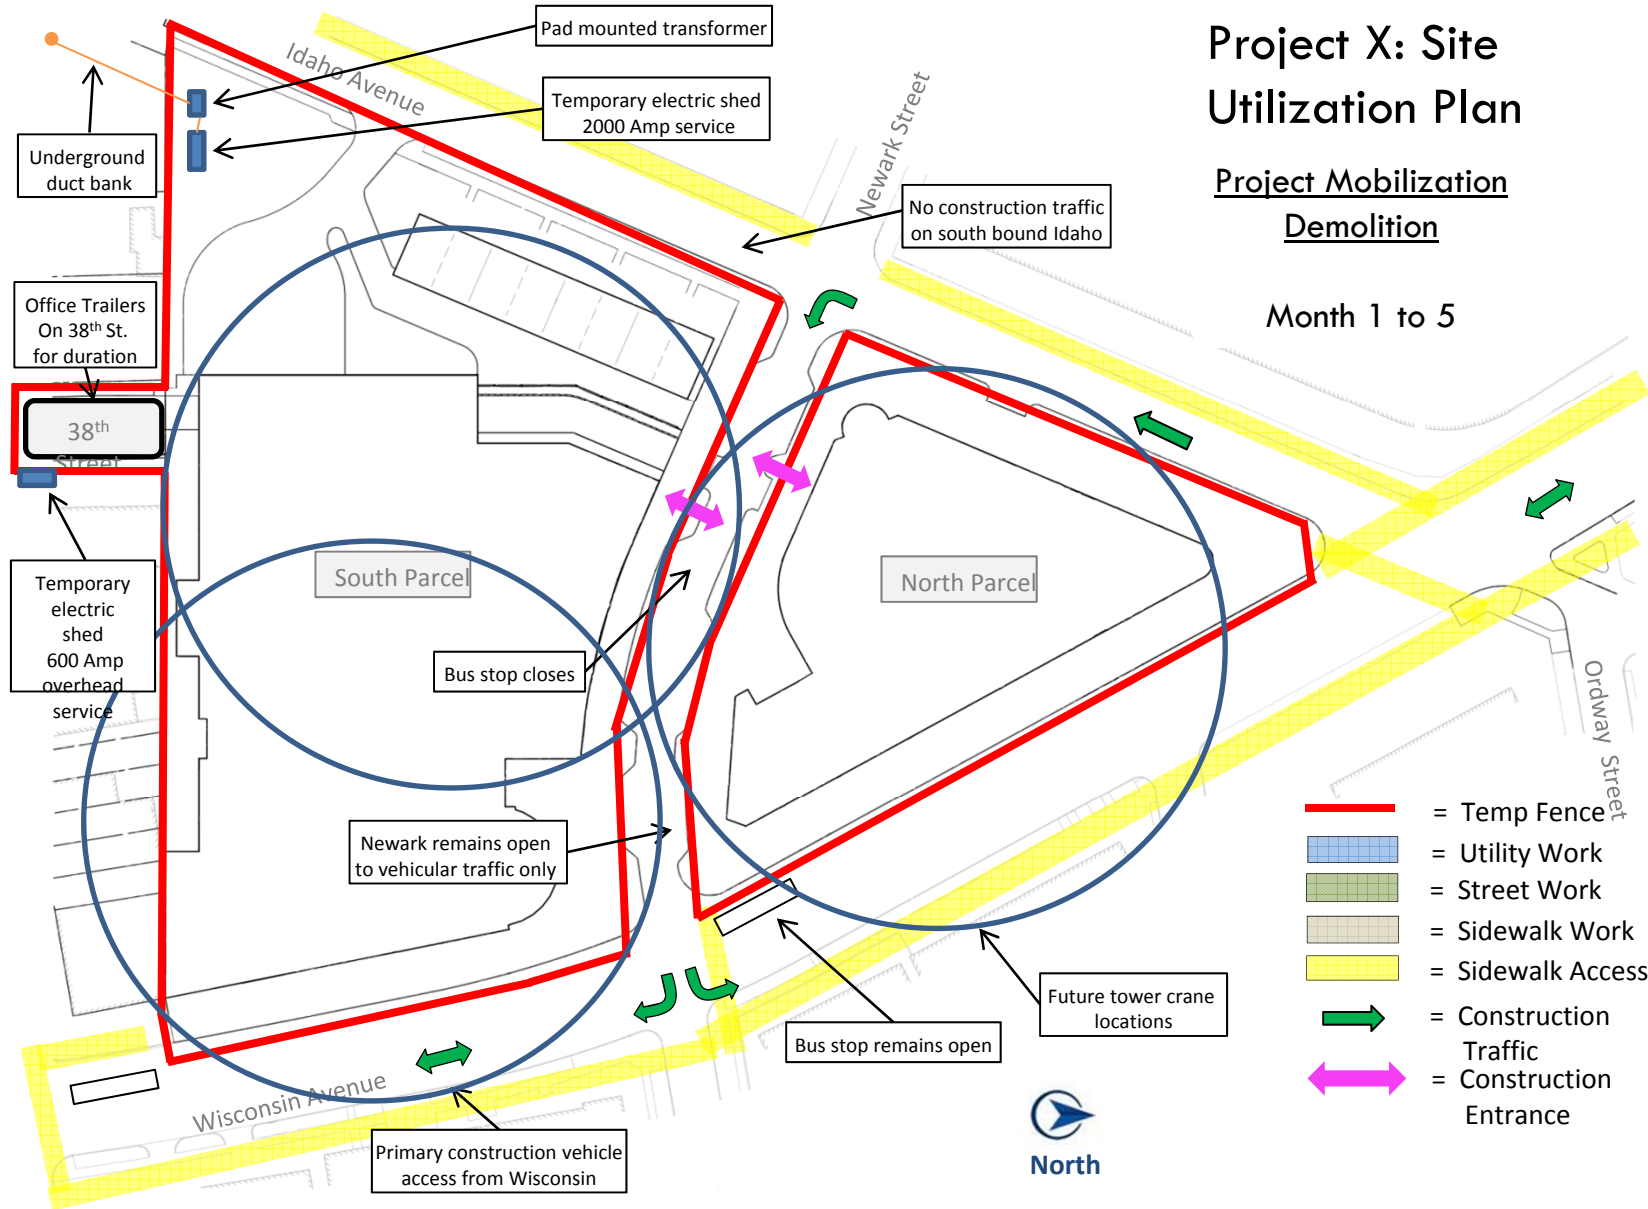

- = Temp Fence
- = Utility Work
- = Street Work
- = Sidewalk Work
- = Sidewalk Access
- = Construction Traffic
- ↔ = Construction Entrance

- Items to identify:**
- Access roads
 - Fences
 - Trailers
 - Hoists
 - Parking
 - Ramps
 - Walkways
 - Storage sheds
 - Temp toilets
 - Staging
 - Utilities
 - Cranes
 - Dumpsters
 - Signage
 - Safety

